


ZONA STUDIATA

BLOC 20 B - BLOC 20 A - BLOC 22 - BLOC 24

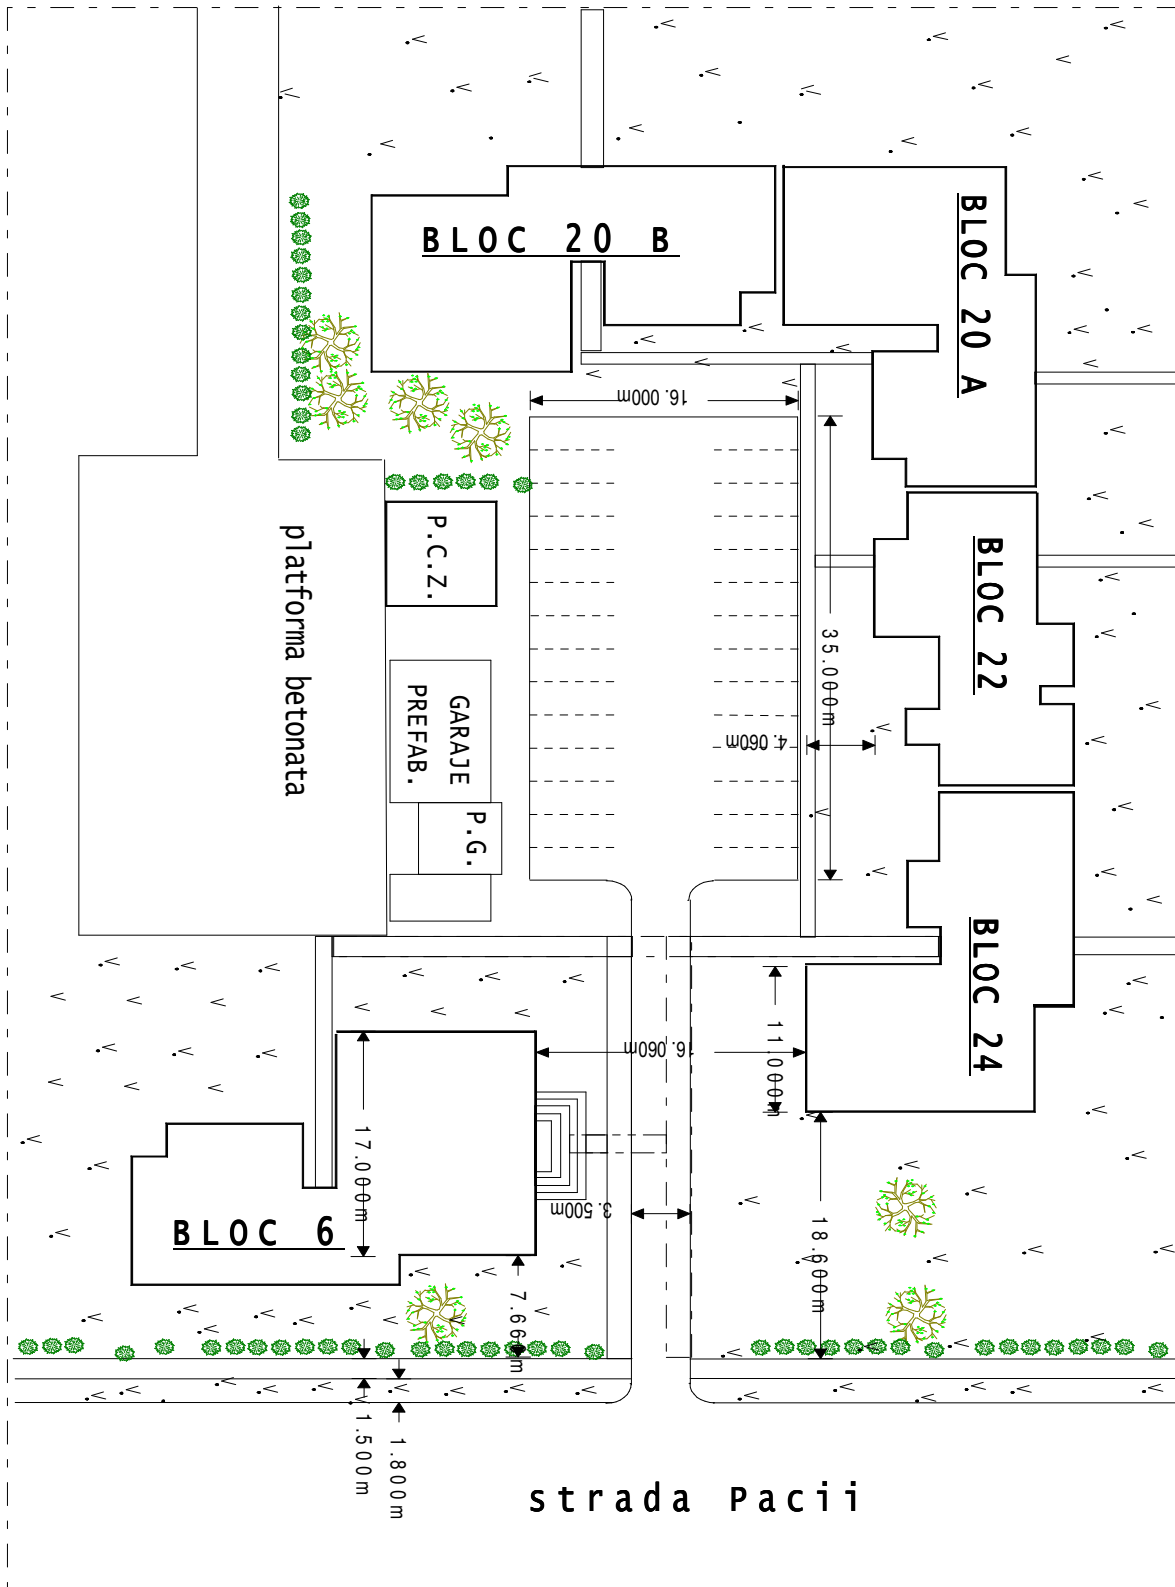

28 locuri de parcare